




0 1 2 4
Coupe A-A

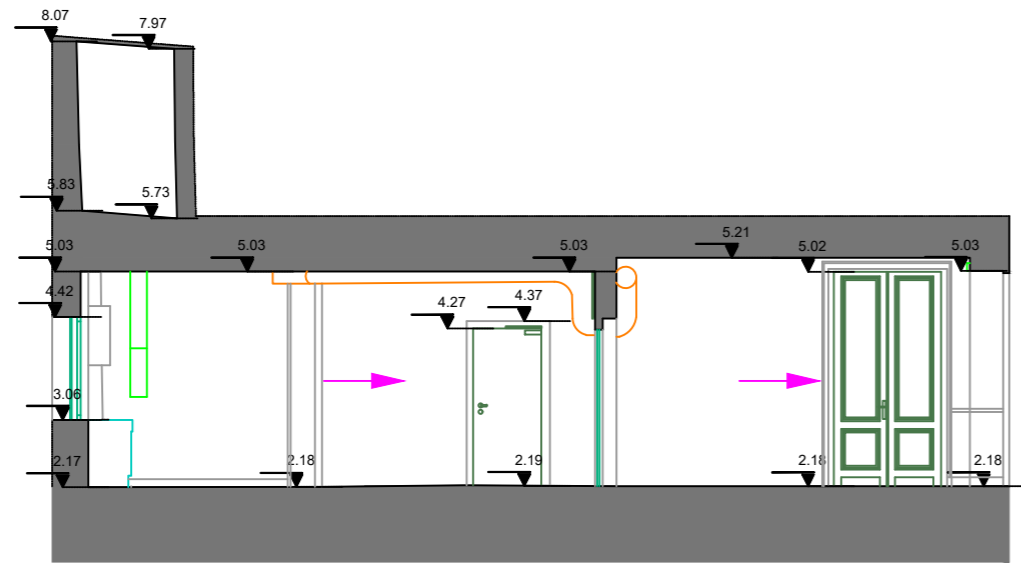

0 1 2 4 6 8 10 15
Coupe B-B

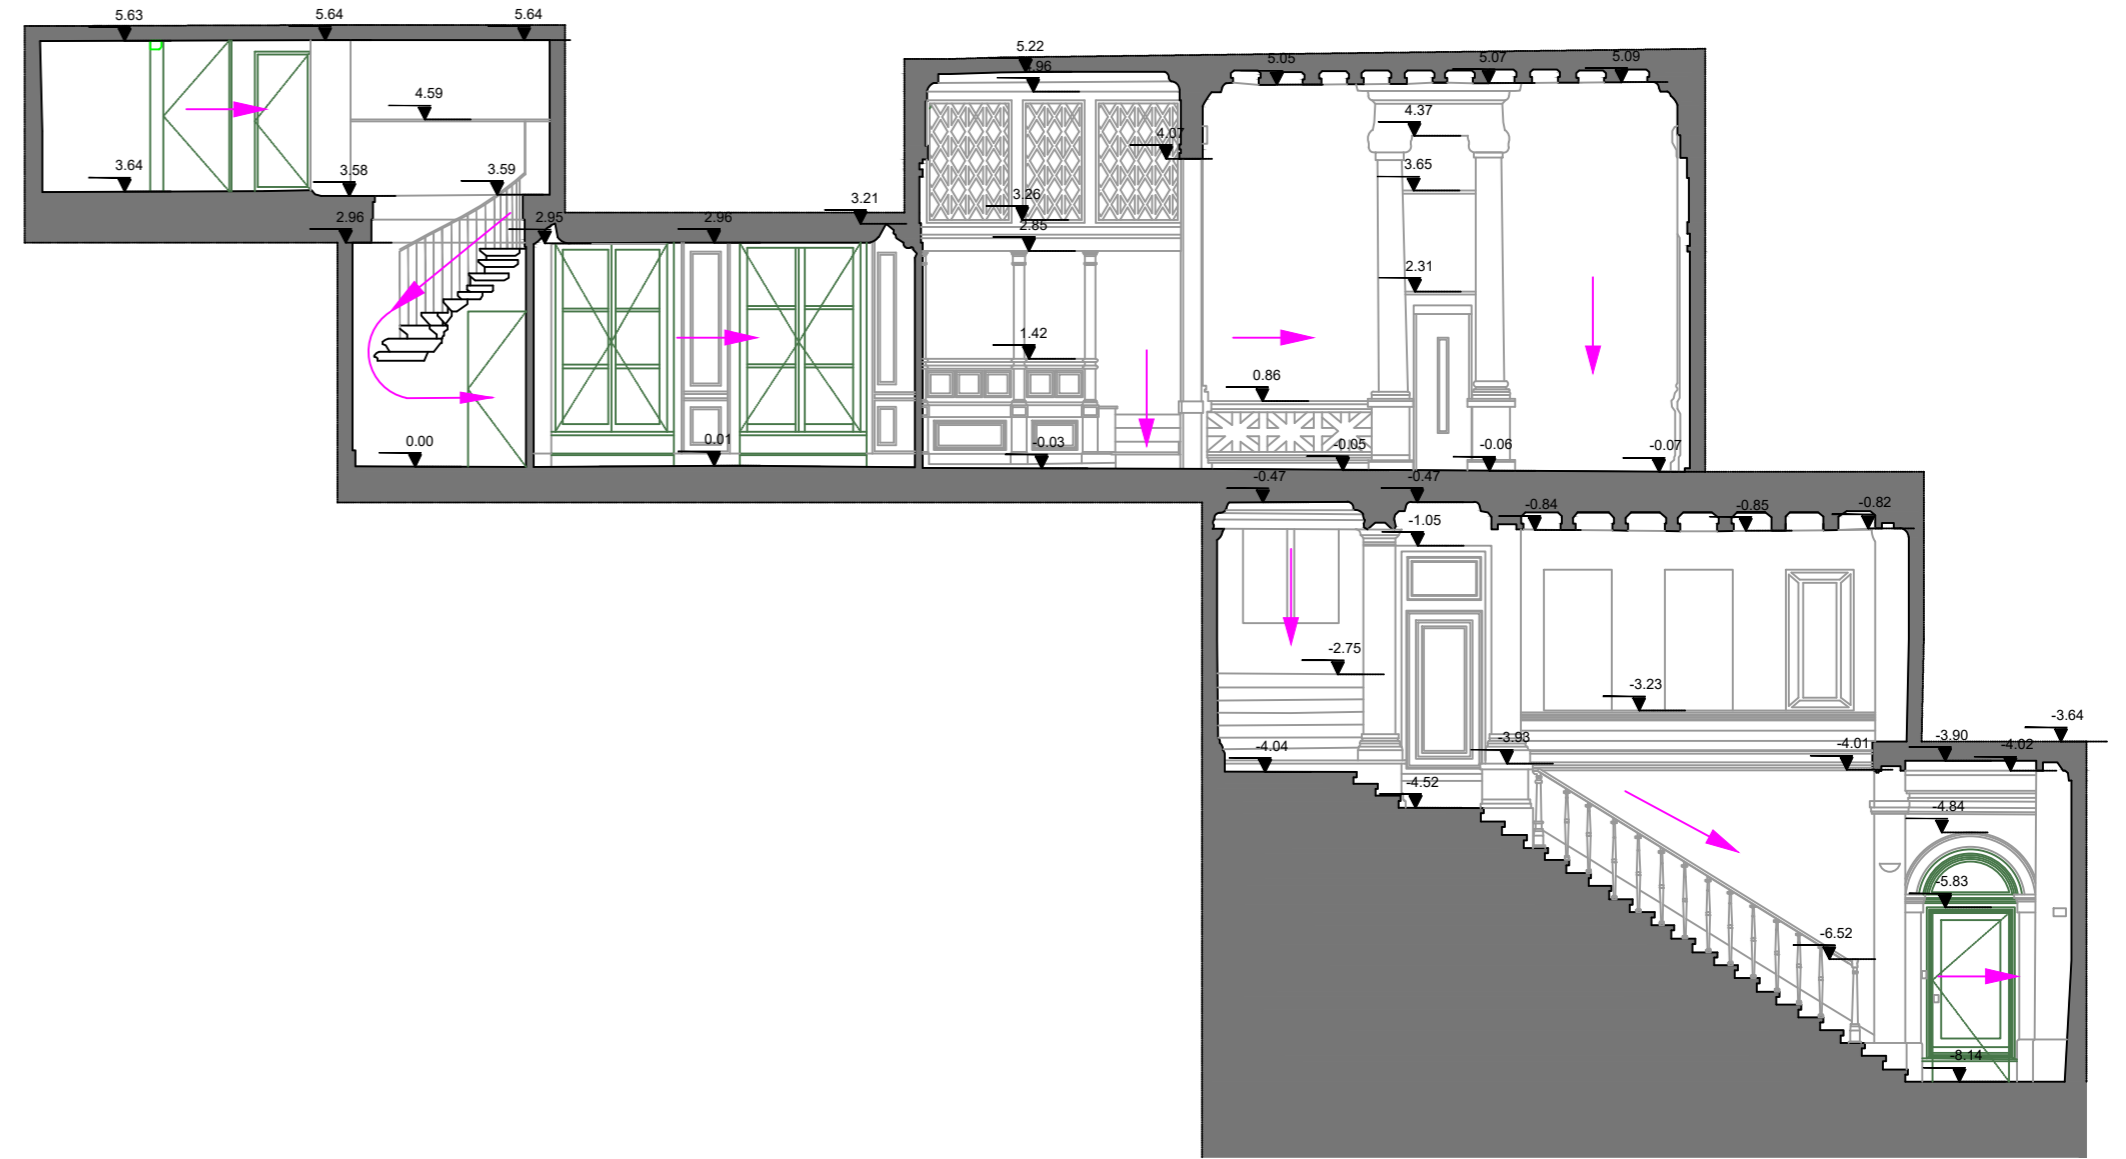

0 1 2 4 6 8 10 15 20 25 30
Coupe C-C

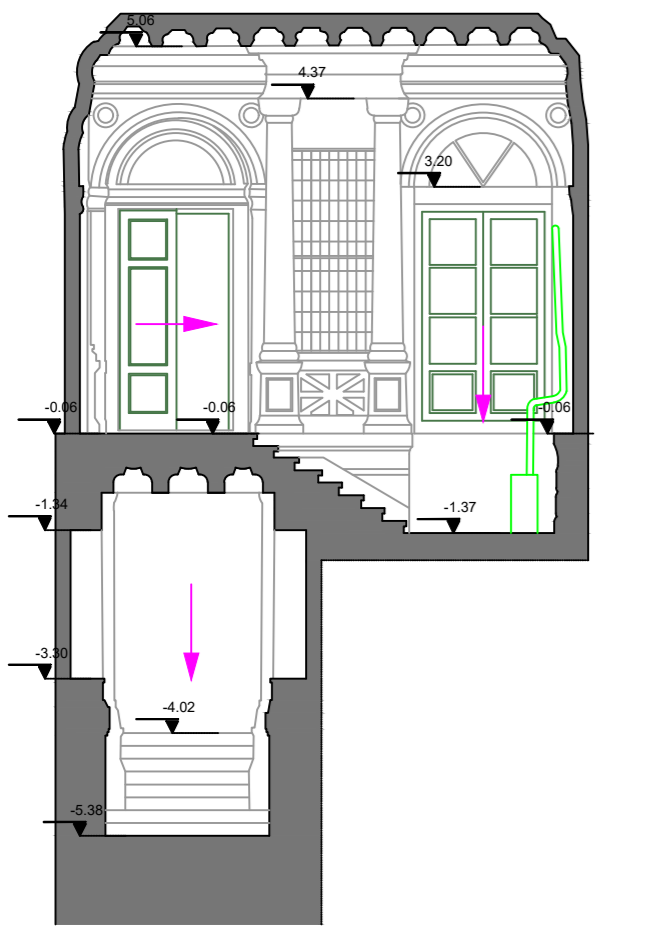

0 1 2 4 6 8
Coupe D-D

PLAN R+3

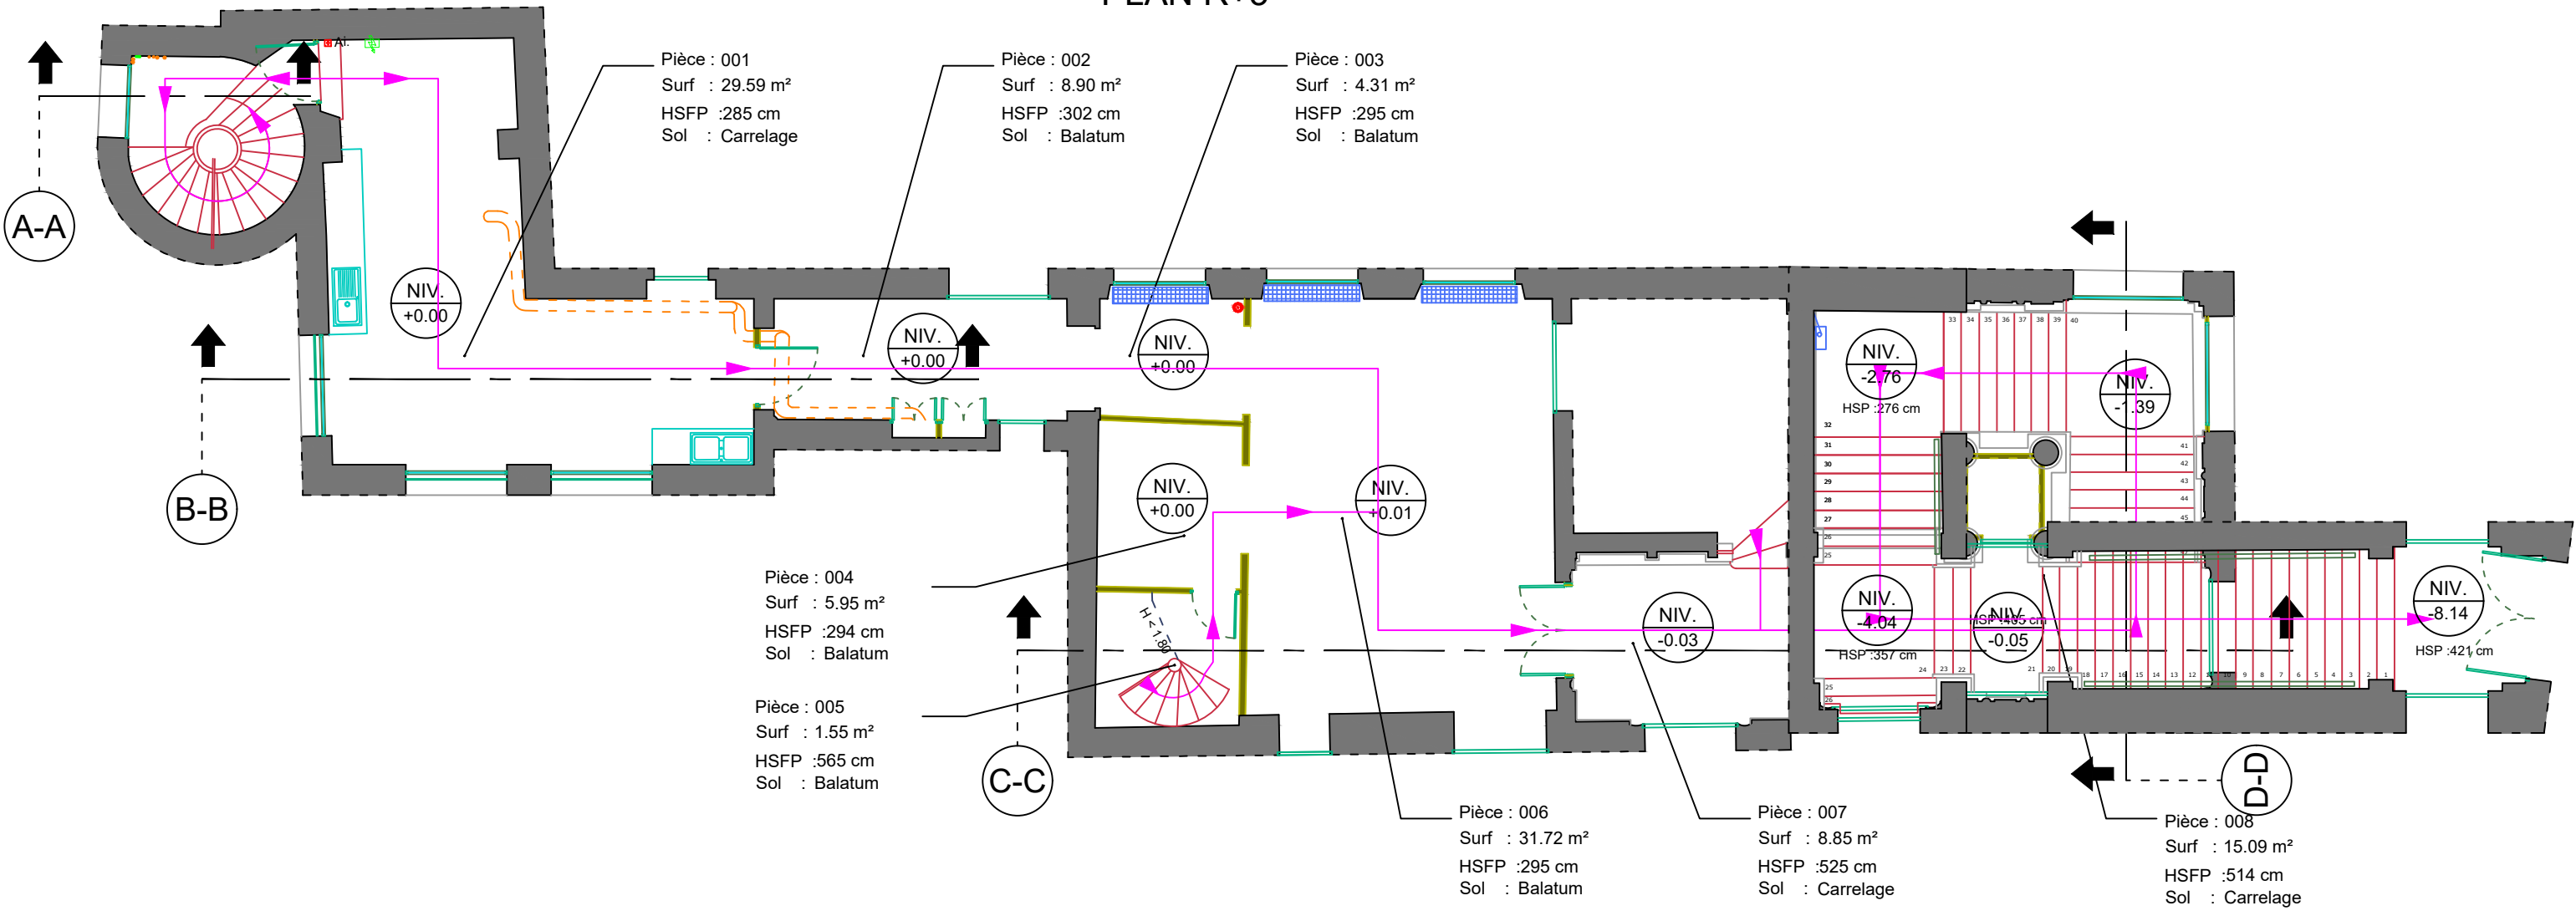


Tableau des surfaces R+3

PIECE	SURFACE
001	29.59 m ²
002	8.90 m ²
003	4.31 m ²
004	5.95 m ²
005	1.55 m ²
006	31.72 m ²
007	8.85 m ²
008	15.09 m ²
Total	105.96 m ²

ESCALIER VERS RDC

